

COLLABORATION

Advanced 3G or HD television production in a small footprint

Production

Grass Valley K-Frame Switcher Frame
Grass Valley Kayenne 3-Stripe 35-Button Control Panel with Aux
3.5 M/Es available, 64 input, 32 output, FlexiKey and Double Take
(6) Keyers per ME, (6) iDPMs, (2) Chroma Keyers, ImageStore Lance Controller

Records

(2) EVS XT2 6-Channel
(1) EVS XT2 4-Channel Spotbox
(1) EVS XFile 3
(1) AJA HELO H.264 Recorder
(12) AJA KiPro Rack Recorders

Camera Equipment

Wired for up to 10 CCUs
(8) Sony HDC-4300 Hybrid Fiber
TAC Fiber Adapters Available
(8) HH Viewfinders
(8) 7" Studio LCD Viewfinders
(2) Fujinon 20x ENG Lenses
(4) Fujinon 13x4.5 Wide Angle Lenses
Additional Camera/Lens Options Available
3x SuperMotion Available

Communications

RTS ADAM 112 Port Digital Matrix
(12) RTS PL Channels
(4) RTS Telephone Interface
(4) QKT Telephone Interface
(8) Wet IFB Channels
(2) Biscuit Boxes

Connectivity

(2) VoIP Phone Lines

Terminal Equipment

144x288 NVision 3G/HD Router
32x32 Audio Embed/De-Embed
(10) Configurable Integrated Multiviewer Outputs
(16) 3G/HD Frame Syncs
TSL Tallyman Tally Interface

Graphics Facilities

(1) Ross XPression Dual Channel - SW ver 10.5

Cable Inventory

4000' Hybrid Fiber Optic Camera Cable
1200' DT-12 Cable
(1) 1000' TAC-12 Fiber Mult
(1) 500' TAC-12 Fiber Mult

Audio Facilities

Soundcraft V3000 Digital Mixing Console
24 Fader / 96 DSP Inputs
32x24 Analog, 128x128 MADI
(1) 64x32 Fiber Stagebox
(1) Avid Pro Tools 128 Channel Audio Recording Rig
(1) Sound Devices Pix 270i 64 Channel Audio Recorder

Support

(2) Fostex Speakers
(3) Throwdown HD Monitors
(4) SDI-HDMI Converters
(4) Fiber Rattler Sets
(2) Decimator MD-Cross Converters

Power Requirements

3 Phase, 200 Amps, 208 Volts
3 Hot Legs, 1 Ground, (No neutral required)
150' feeder cable with camlock connectors

Truck Dimensions

GWW - 46,000 Lbs
Dimensions - 45ft L, 13.8ft W, 13.5ft H working footprint

Resolutions & Frame Rates


1080p, 1080i, 720p
59.94, 29.97, 23.98

For mobile unit inquiries, call or text at 877-959-8638 or e-mail contact@tndv.com

Mobile unit equipment complement is subject to change without notice. Additional equipment is available as needed.



TNDV is a division of the Live Media Group Holdings family of companies

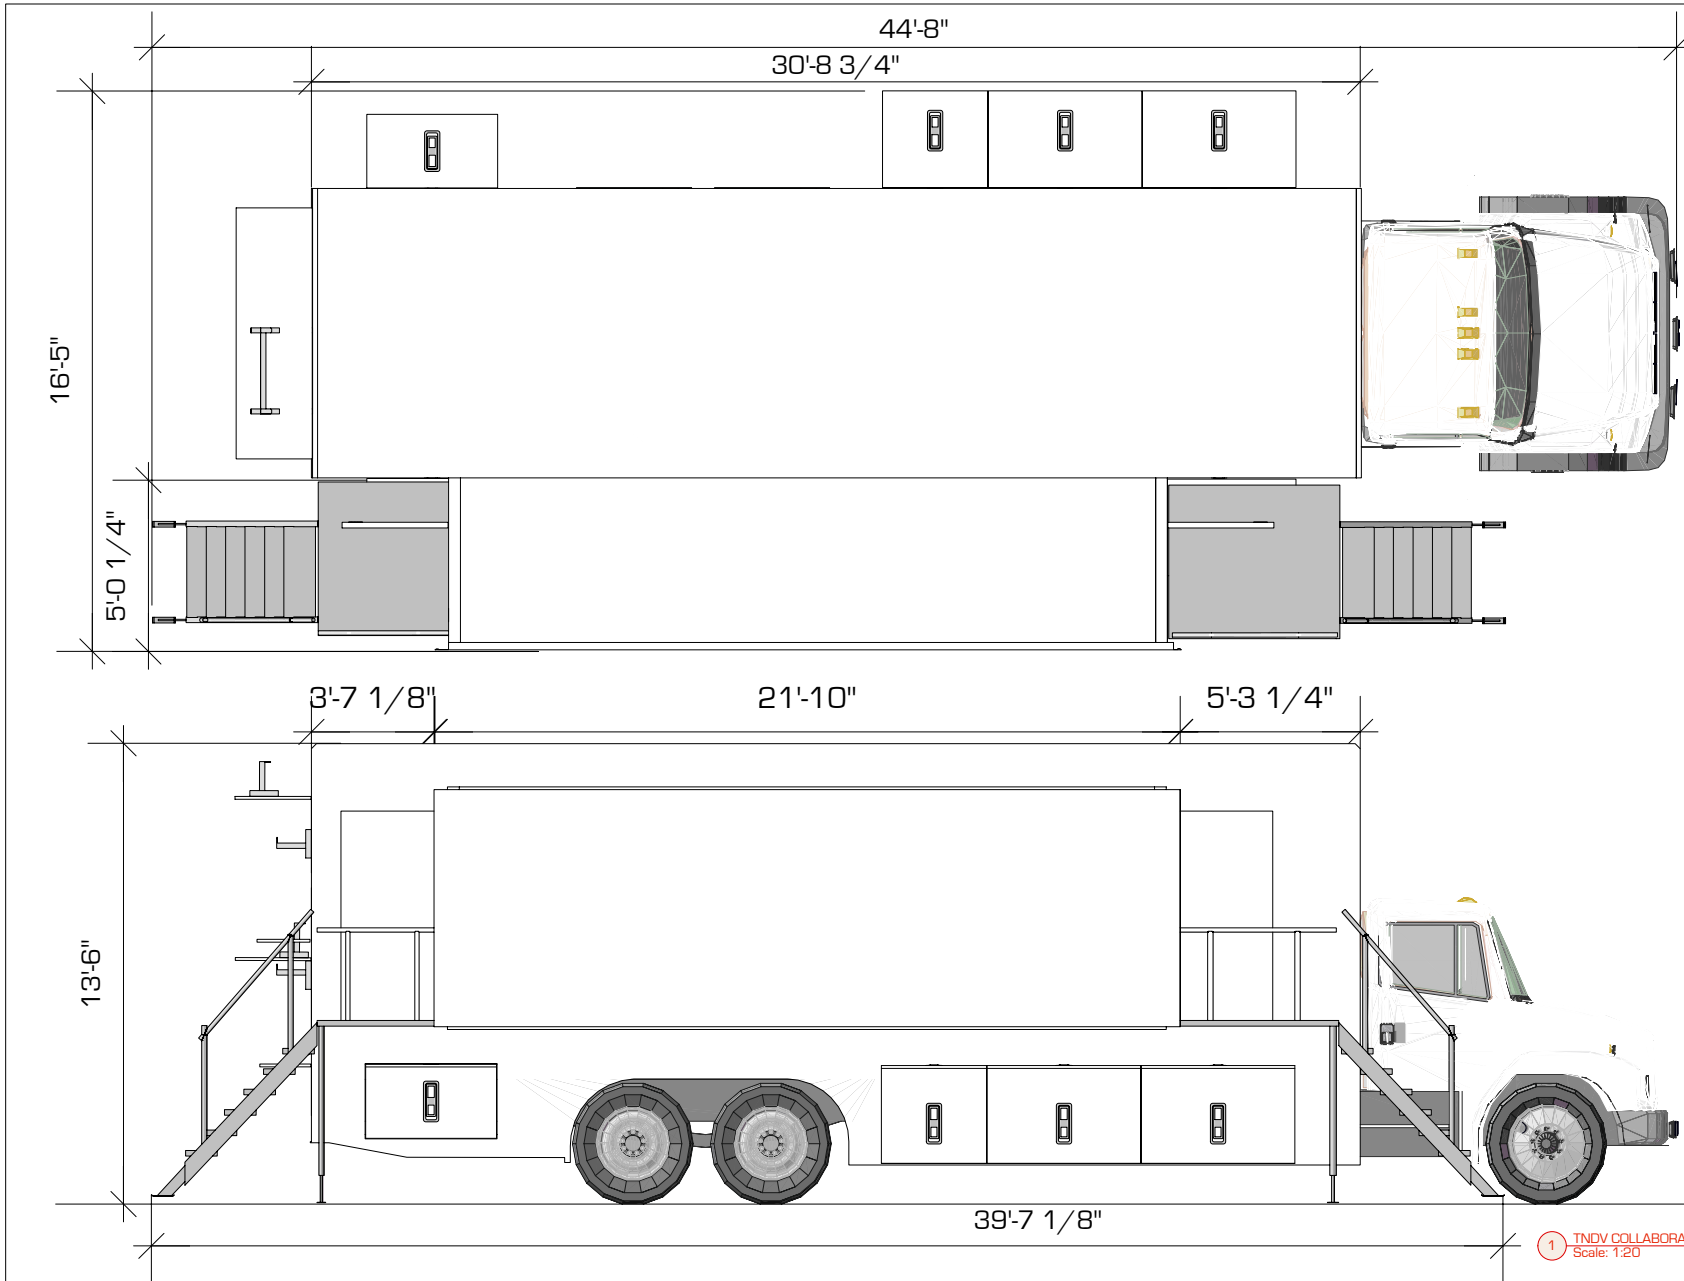

TNDV
TELEVISION



TNDV
TELEVISION
contact@tndv.com
877-959-TNDV

515 Brick Church Park Drive
Nashville TN 37207

COLLABORATION
40' EXPANDO
TRUCK

TNDV COLLABORATION

FILE: TNDV COLLABORATION 3D 2024.vwk
PRODUCTION DRAWINGS BY: Joseph Feater

SHEET INFO:

COLLABORATION
DIMENSIONS
TOP/SIDE


NOTES:

UPDATED:

Date: 9/10/24
Time: 9:53:32 AM

Ver.005

1 TNDV COLLABORATION 3D 2024
Scale: 1:20

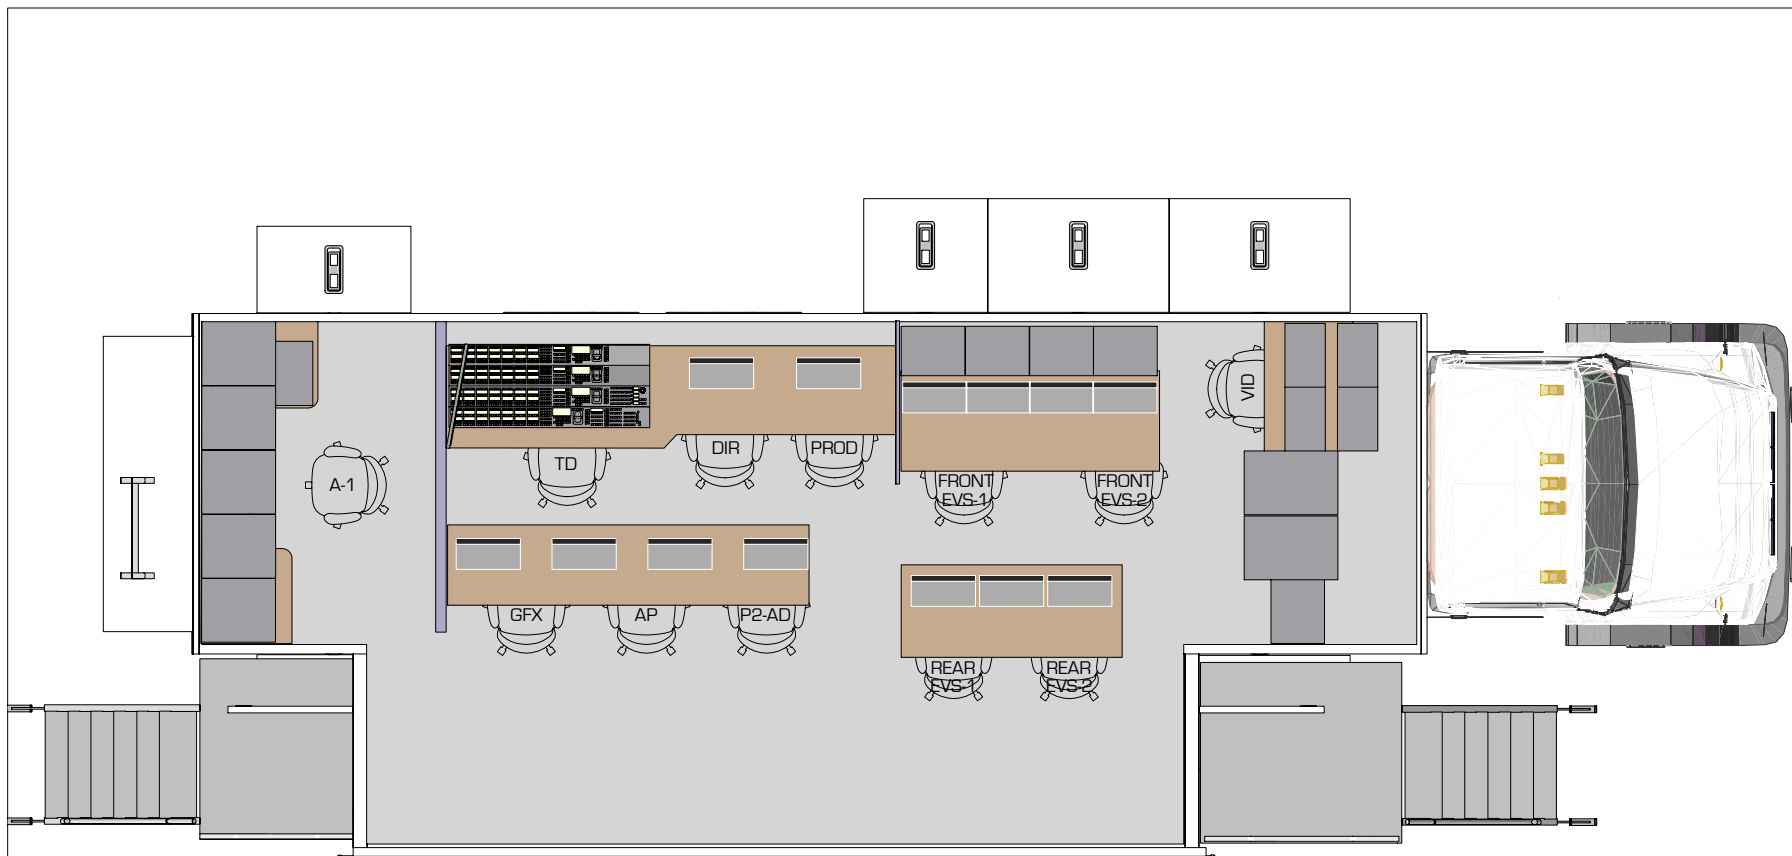


#	LOCATION	NAME:
1	A-1	
2	TD	
3	DIR	
4	PROD	
5	FRONT EVS-1	
6	FRONT EVS-2	
7	SHADER	
8	GFX	
9	A PRODUCER	

#	LOCATION	NAME:
10	P2-AD	
11	REAR EVS-1	
12	REAR EVS-2	

2 TNDV COLLABORATION 3D 2024
Scale: 1:17

TNDV
TELEVISION

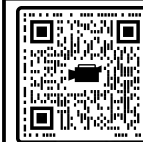

TNDV
TELEVISION
contact@tndv.com
877-959-TNDV

515 Brick Church Park Drive
Nashville TN 37207

**COLLABORATION
40' EXPANDO
TRUCK**

TNDV COLLABORATION

FILE: TNDV COLLABORATION 3D 2024.vwk

PRODUCTION DRAWINGS BY: Joseph Fetzer

SHEET INFO:


COLLABORATION
FLOOR PLAN
SEATING
ASSIGNMENTS

NOTES:

UPDATED:

Date: 9/10/24
Time: 9:53:39 AM

Ver.005

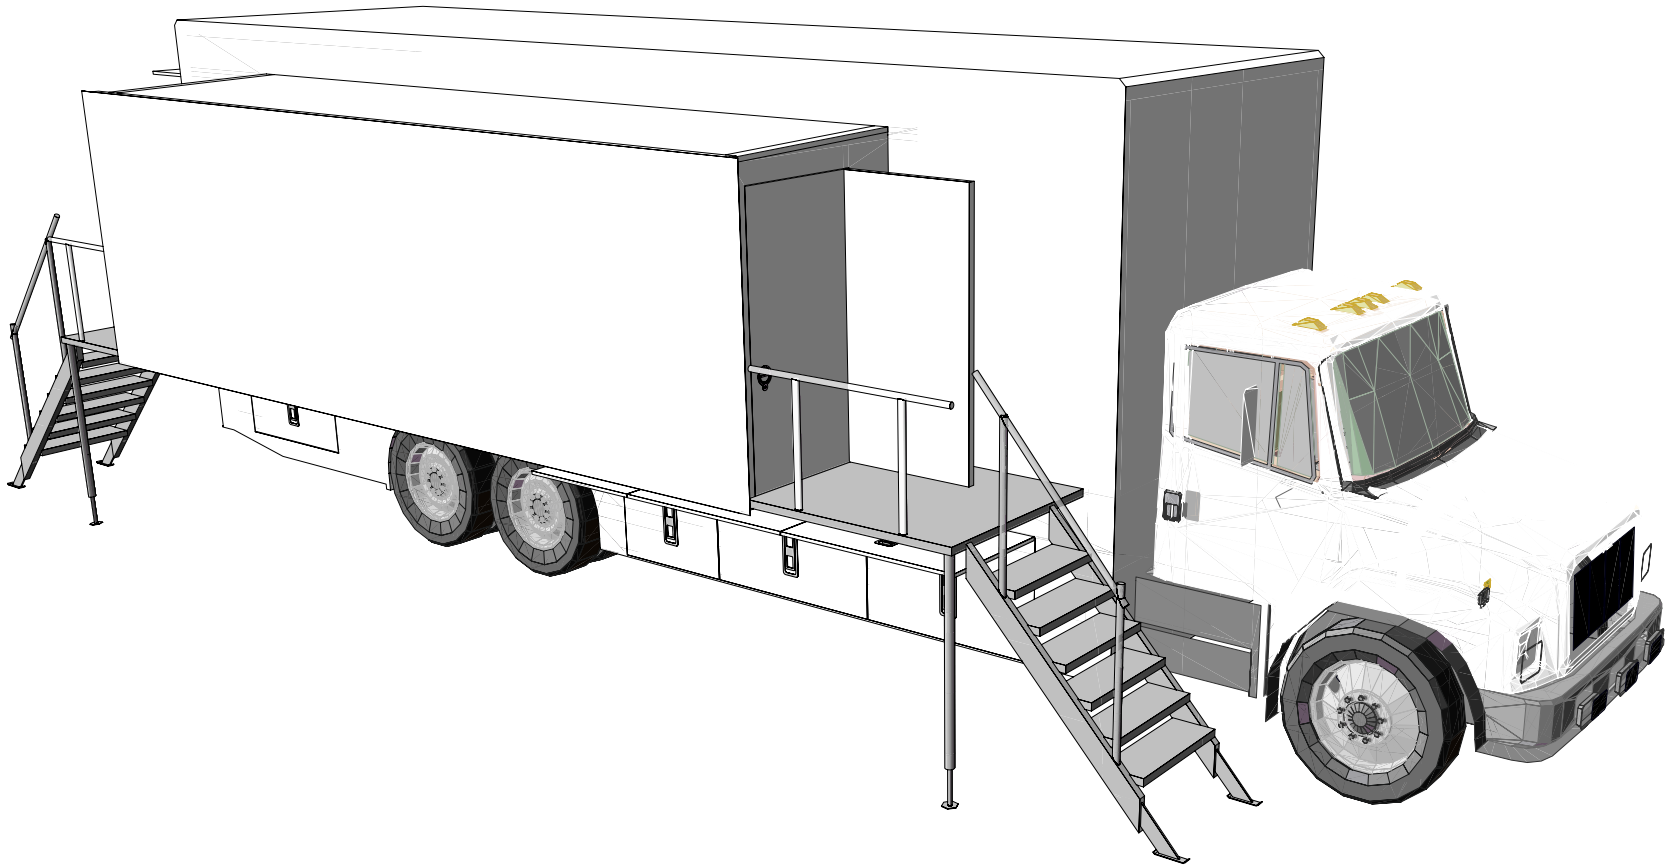

4 TNDV COLLABORATION 3D 2024
Scale: 1:29

TNDV
TELEVISION



TNDV
TELEVISION
contact@tndv.com
877-959-TNDV

515 Brick Church Park Drive
Nashville TN 37207

**COLLABORATION
40' EXPANDO
TRUCK**

TNDV COLLABORATION

FILE: TNDV COLLABORATION 3D 2024.vmx
PRODUCTION DRAWINGS BY: Joseph Fetzer

SHEET INFO:


COLLABORATION
SCHEMATIC
VIEW

NOTES:

UPDATED:
Date: 9/10/24
Time: 9:53:43 AM

Ver.005

"COLLABORATION"

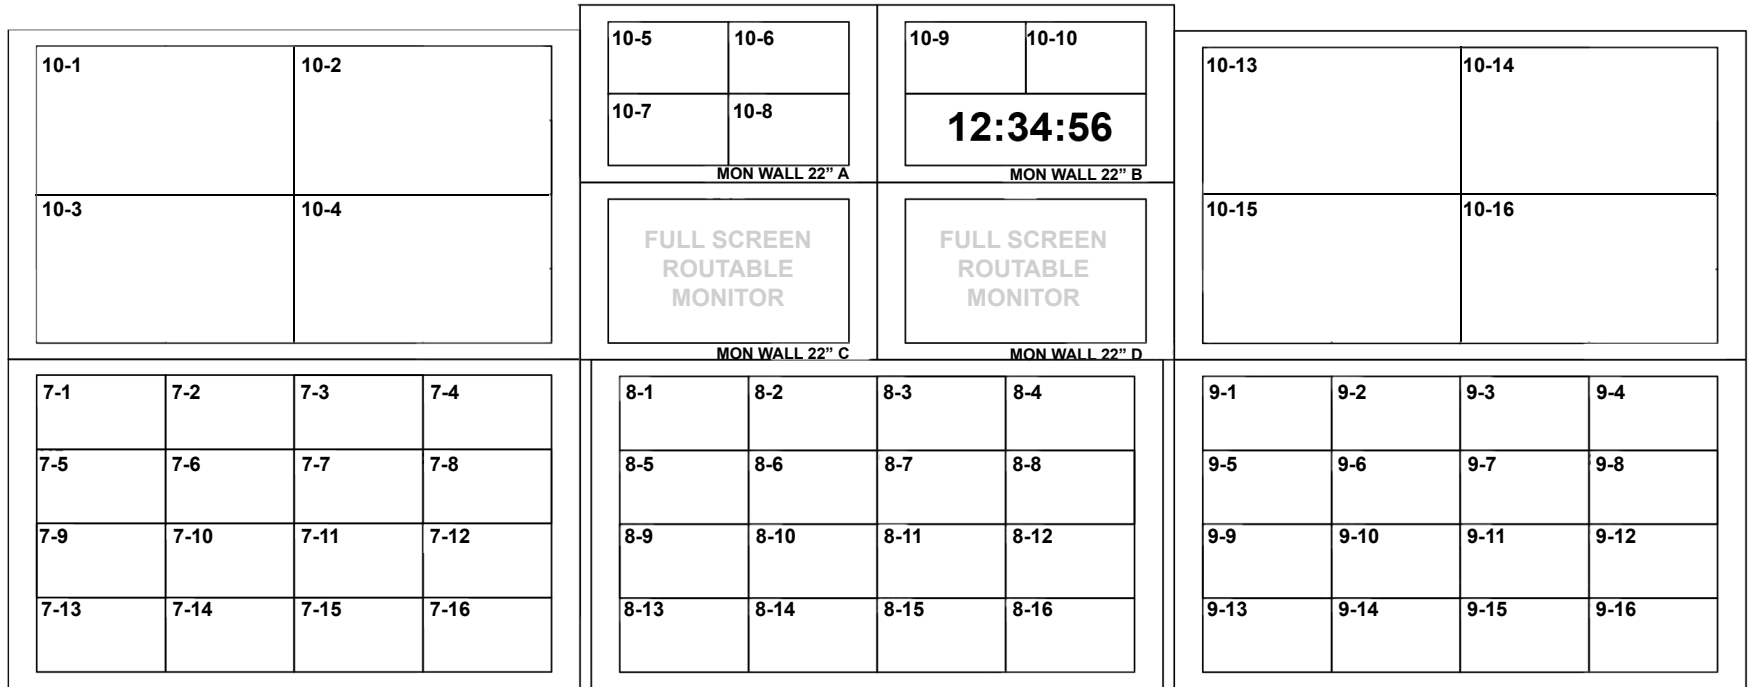


ALL LOWER MONITORS ARE FULLY CONFIGURABLE UP TO 16 PIPS

Technical Director

Director

Producer

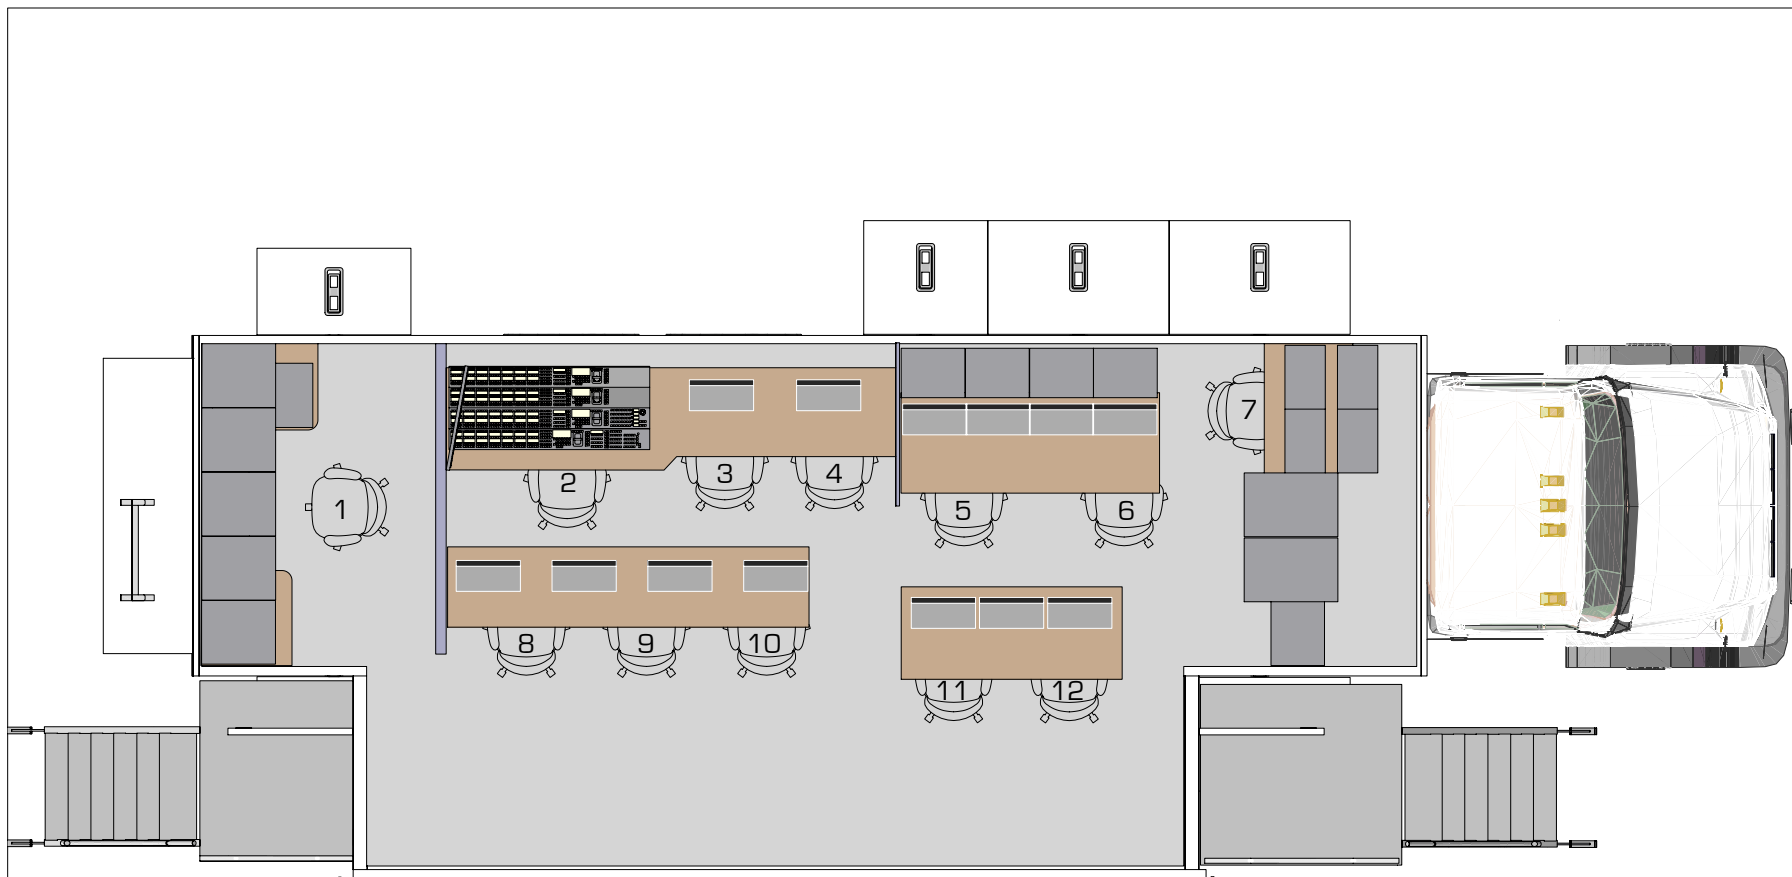


PRODUCTION SEATING ASSIGNMENTS

1	
2	
3	
4	
5	
6	
7	
8	
9	

10	
11	
12	

2 TNDV COLLABORATION 3D 2024
Scale: 1:17

TNDV
TELEVISION

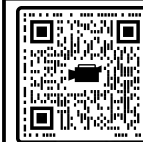

TNDV
TELEVISION
contact@tndv.com
877-959-TNDV

515 Brick Church Park Drive
Nashville TN 37207

**COLLABORATION
40' EXPANDED
TRUCK**

TNDV COLLABORATION

FILE: TNDV COLLABORATION 3D 2024.vwk

PRODUCTION DRAWINGS BY: Joseph Fetzer

SHEET INFO:

COLLABORATION
BLANK
FLOOR PLAN

NOTES:

UPDATED:

Date: 9/10/24
Time: 9:53:35 AM

Ver.005