

TNDV

TELEVISION

DUGGER DOME

PCR 2 REMI Control Room Facilities

Production

Ross Ultrix Acuity Production Switcher
2 Acuity M/Es Available
Ross TouchDrive TD2S Control Panel
25-Button 2 M/E Row Panel
(6) Keyers per ME, (14) DVEs per ME,
(4) Video/Key Media Stores per ME
Lance Controller

Records

(3) EVS XT2+ 6-Channel
(1) EVS XT2+ 4-Channel Spotbox
(1) EVS XFile 3
(1) AJA KiPro Ultra Plus Recorder (4 total inputs)
(1) Black Magic H.264 Recorder

REMI Transport

Using Haivision Makito H.264 Encoding
(20) Inbound Feeds to Control Room
(4) Outbound Feeds to Remote Site
Using LiveU Bonded Cellular Encoding
(8) Inbound Feeds to Control Room

Communications

RTS ODIN Digital Intercom Frame
(4) RTS Telephone Interface
(4) QKT Telephone Interface
RVON & Unity Intercoms for Remote Connections

Connectivity

Redundant Dedicated ISP
(8) VoIP Phone Lines

Terminal Equipment

192x192 Ross Ultrix 3G/HD Router
3072x3072 Audio Embed/De-Embed
(10) Configurable Integrated Multiviewer Outputs
(18) 3G/HD Frame Syncs
DNF Tally Interface
Cobalt Frame Sync/Delay Units

Graphics Facilities

(1) Ross XPression Dual Channel - SW ver 10.5
(1) Pro Video Server Instance

Audio Facilities

Soundcraft Vi3000 Audio Console
36 Fader / 96 DSP Inputs
48x16 Analog, 4x4 AES, 64x64 MADI,
64x64 Dante

Transmission

HD-SDI Transmit Path Circuit on AT&T Fiber
Additional Transmission Options Available
Including Streaming & Satellite Uplink

Power Redundancy


PCR Facility Power Conditioned, Backed Up
On Battery and Automatic Backup Generator
Installed

Resolutions & Frame Rates

1080i, 720p
59.94

For mobile unit inquiries, call or text at 877-959-8638 or e-mail contact@tndv.com

Mobile unit equipment complement is subject to change without notice. Additional equipment is available as needed.

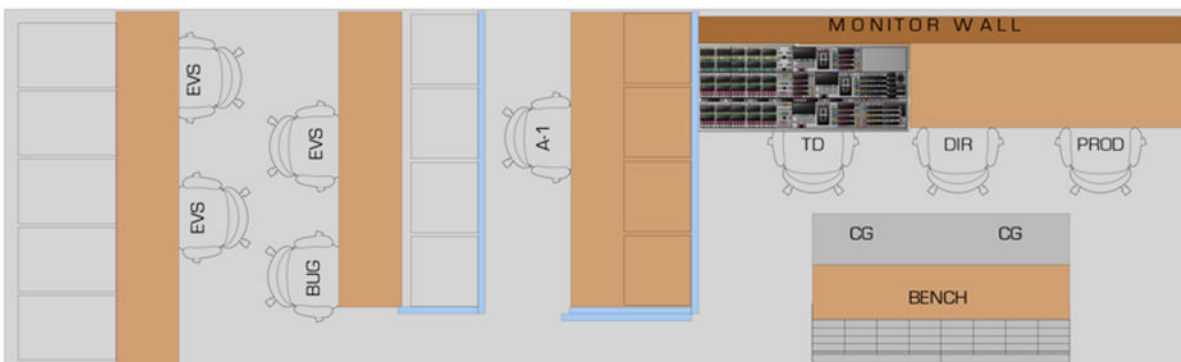

TNDV is a division of the Live Media Group Holdings family of companies


LIVEMEDIA

TNDV
TELEVISION

GT GameTime
PRODUCTIONS

Visit us online at tndv.com

TNDV: Television
515 Brick Church Park Dr
Nashville, TN 37207
(877) 959-TNDV

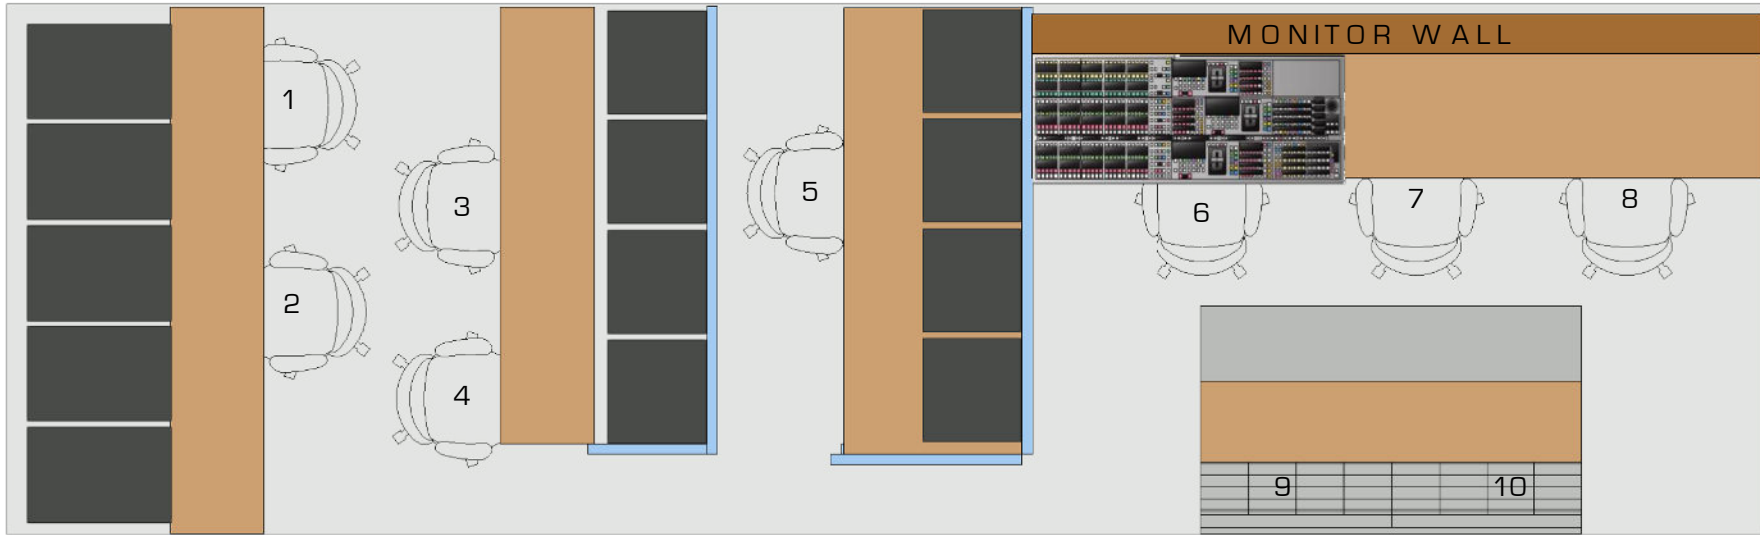

PRODUCTION SEATING ASSIGNMENTS

1	
2	
3	
4	
5	
6	
7	
8	
9	
10	

2 TNDV PCR-2 ELEVATION 3D 2024
Scale: 1:11

TNDV
TELEVISION



TNDV
TELEVISION
contact@tndv.com
877.959.TNDV

515 Brick Church Park Drive
Nashville TN 37207

TNDV
PCR-2
ELEVATION

TNDV PCR-2 ELEVATION

FILE: TNDV REMI2 STUDIO 3D 2024.vrx

PRODUCTION DRAWINGS BY: Joseph Foster

SHEET INFO:


REMOTE STUDIO
BLANK
FLOOR PLAN

NOTES:

UPDATED:

Date: 9/21/24
Time: 11:32:12 AM

Ver.005

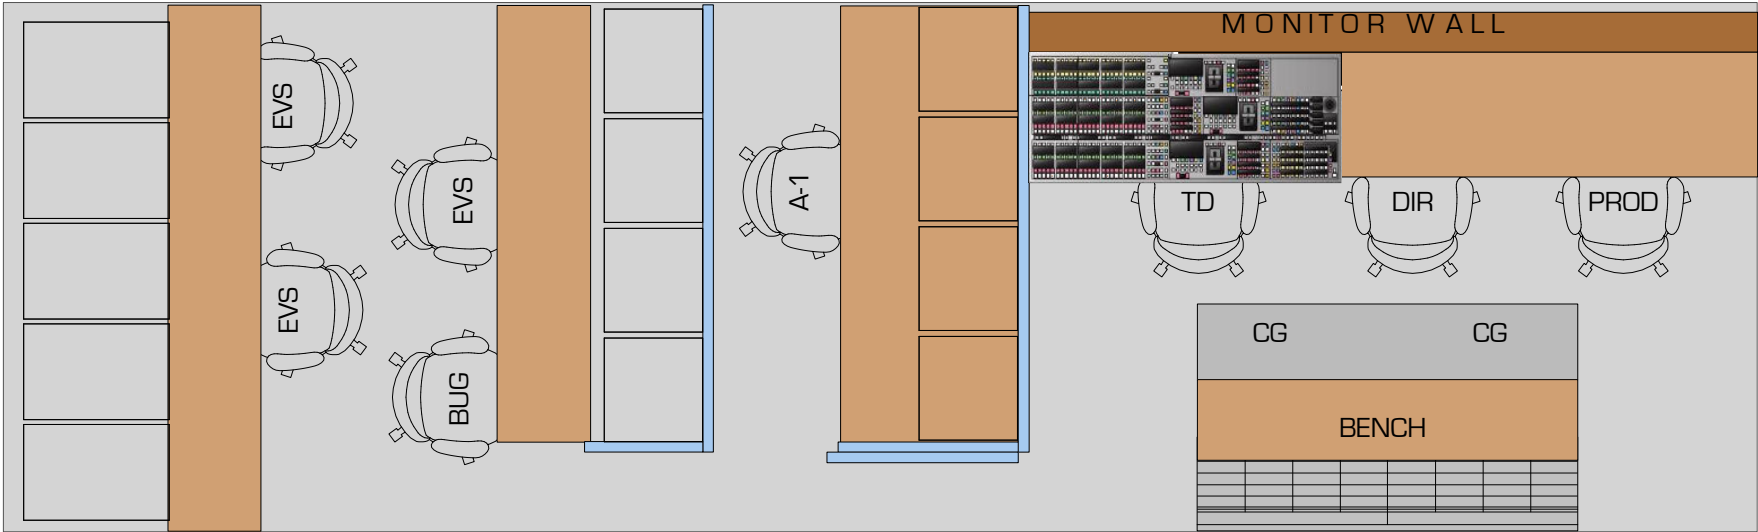

#	LOCATION	NAME:
1	EVS	
2	EVS	
3	EVS	
4	BUG	
5	A-1	
6	TD	
7	DIR	
8	PROD	
9	CG	
10	CG	

2 TNDV PCR-2 ELEVATION 3D 2024
Scale: 1:11

TNDV
TELEVISION



TNDV
TELEVISION
contact@tndv.com
877.959.TNDV

515 Brick Church Park Drive
Nashville TN 37207

TNDV
PCR-2
ELEVATION


TNDV PCR-2 ELEVATION

FILE: TNDV REMI2 STUDIO 3D 2024.vrx
PRODUCTION DRAWINGS BY: Joseph Foster

SHEET INFO:
REMOTE STUDIO
FLOOR PLAN

NOTES:

UPDATED:
Date: 9/21/24
Time: 11:32:11 AM
Ver.005

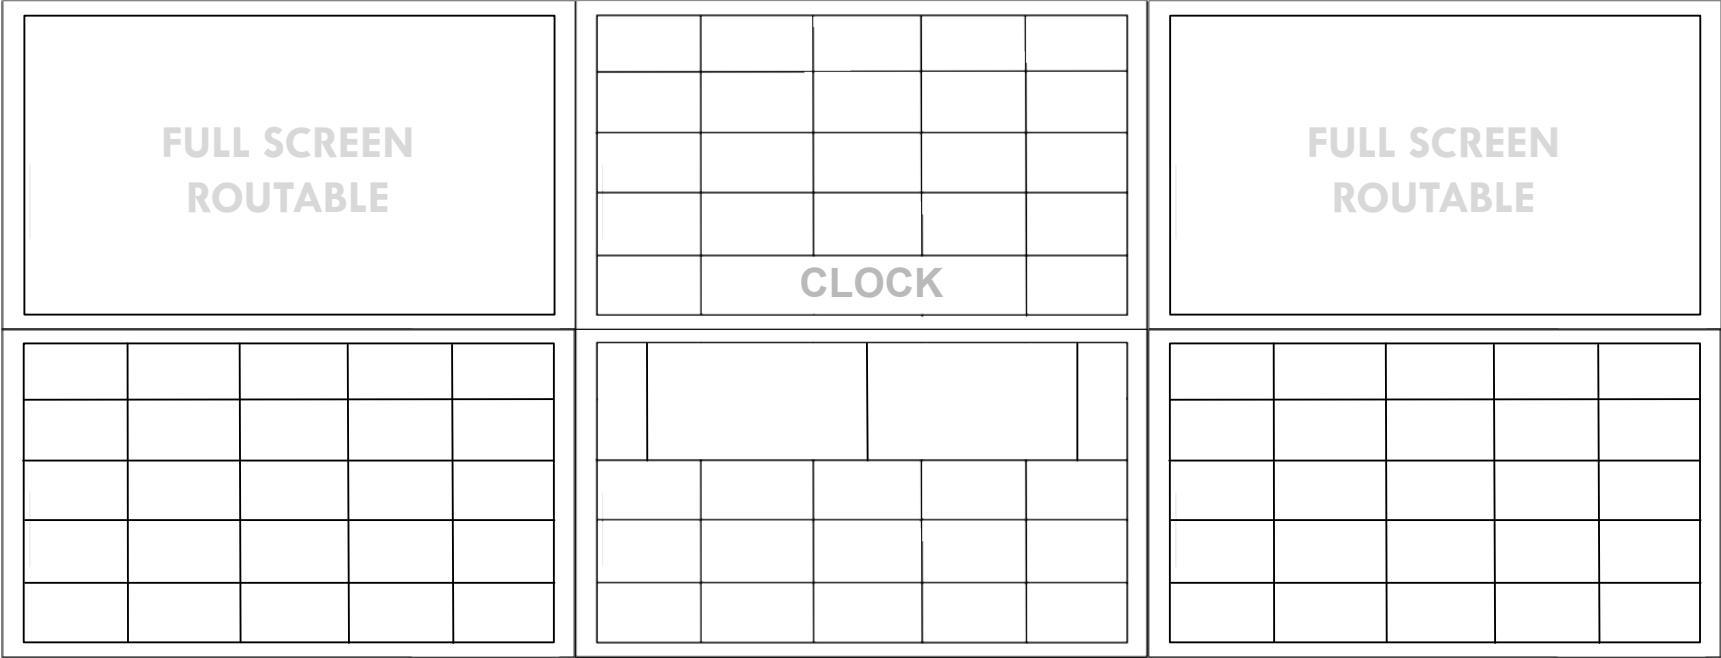

ALL LOWER MONITORS ARE CONFIGURABLE UP TO 25 PIP